

FLOOR PLAN

22x34 SCALE: 1/4" = 1'-0"
 11x17 SCALE: 1/8" = 1'-0"

REVISIONS

ROLLING HILLS CHURCH
 1595 W. MAIN STREET
 PLATTEVILLE, WI 53818
 MEZZANINE FLOOR PLAN

ENGINEERING
 SURVEYING
 ENVIRONMENTAL
 (608) 935-3310

EC ENGINEERING
 CONSULTANTS, INC.
 2600 C.T.H. Y - DODGEVILLE, WI 53533



DATE: 2020-05-12

DESIGNED:

DRAFTED: GB

PROJECT #: 20-013


A102

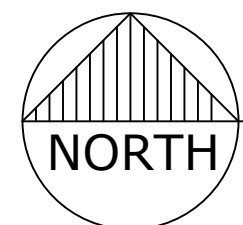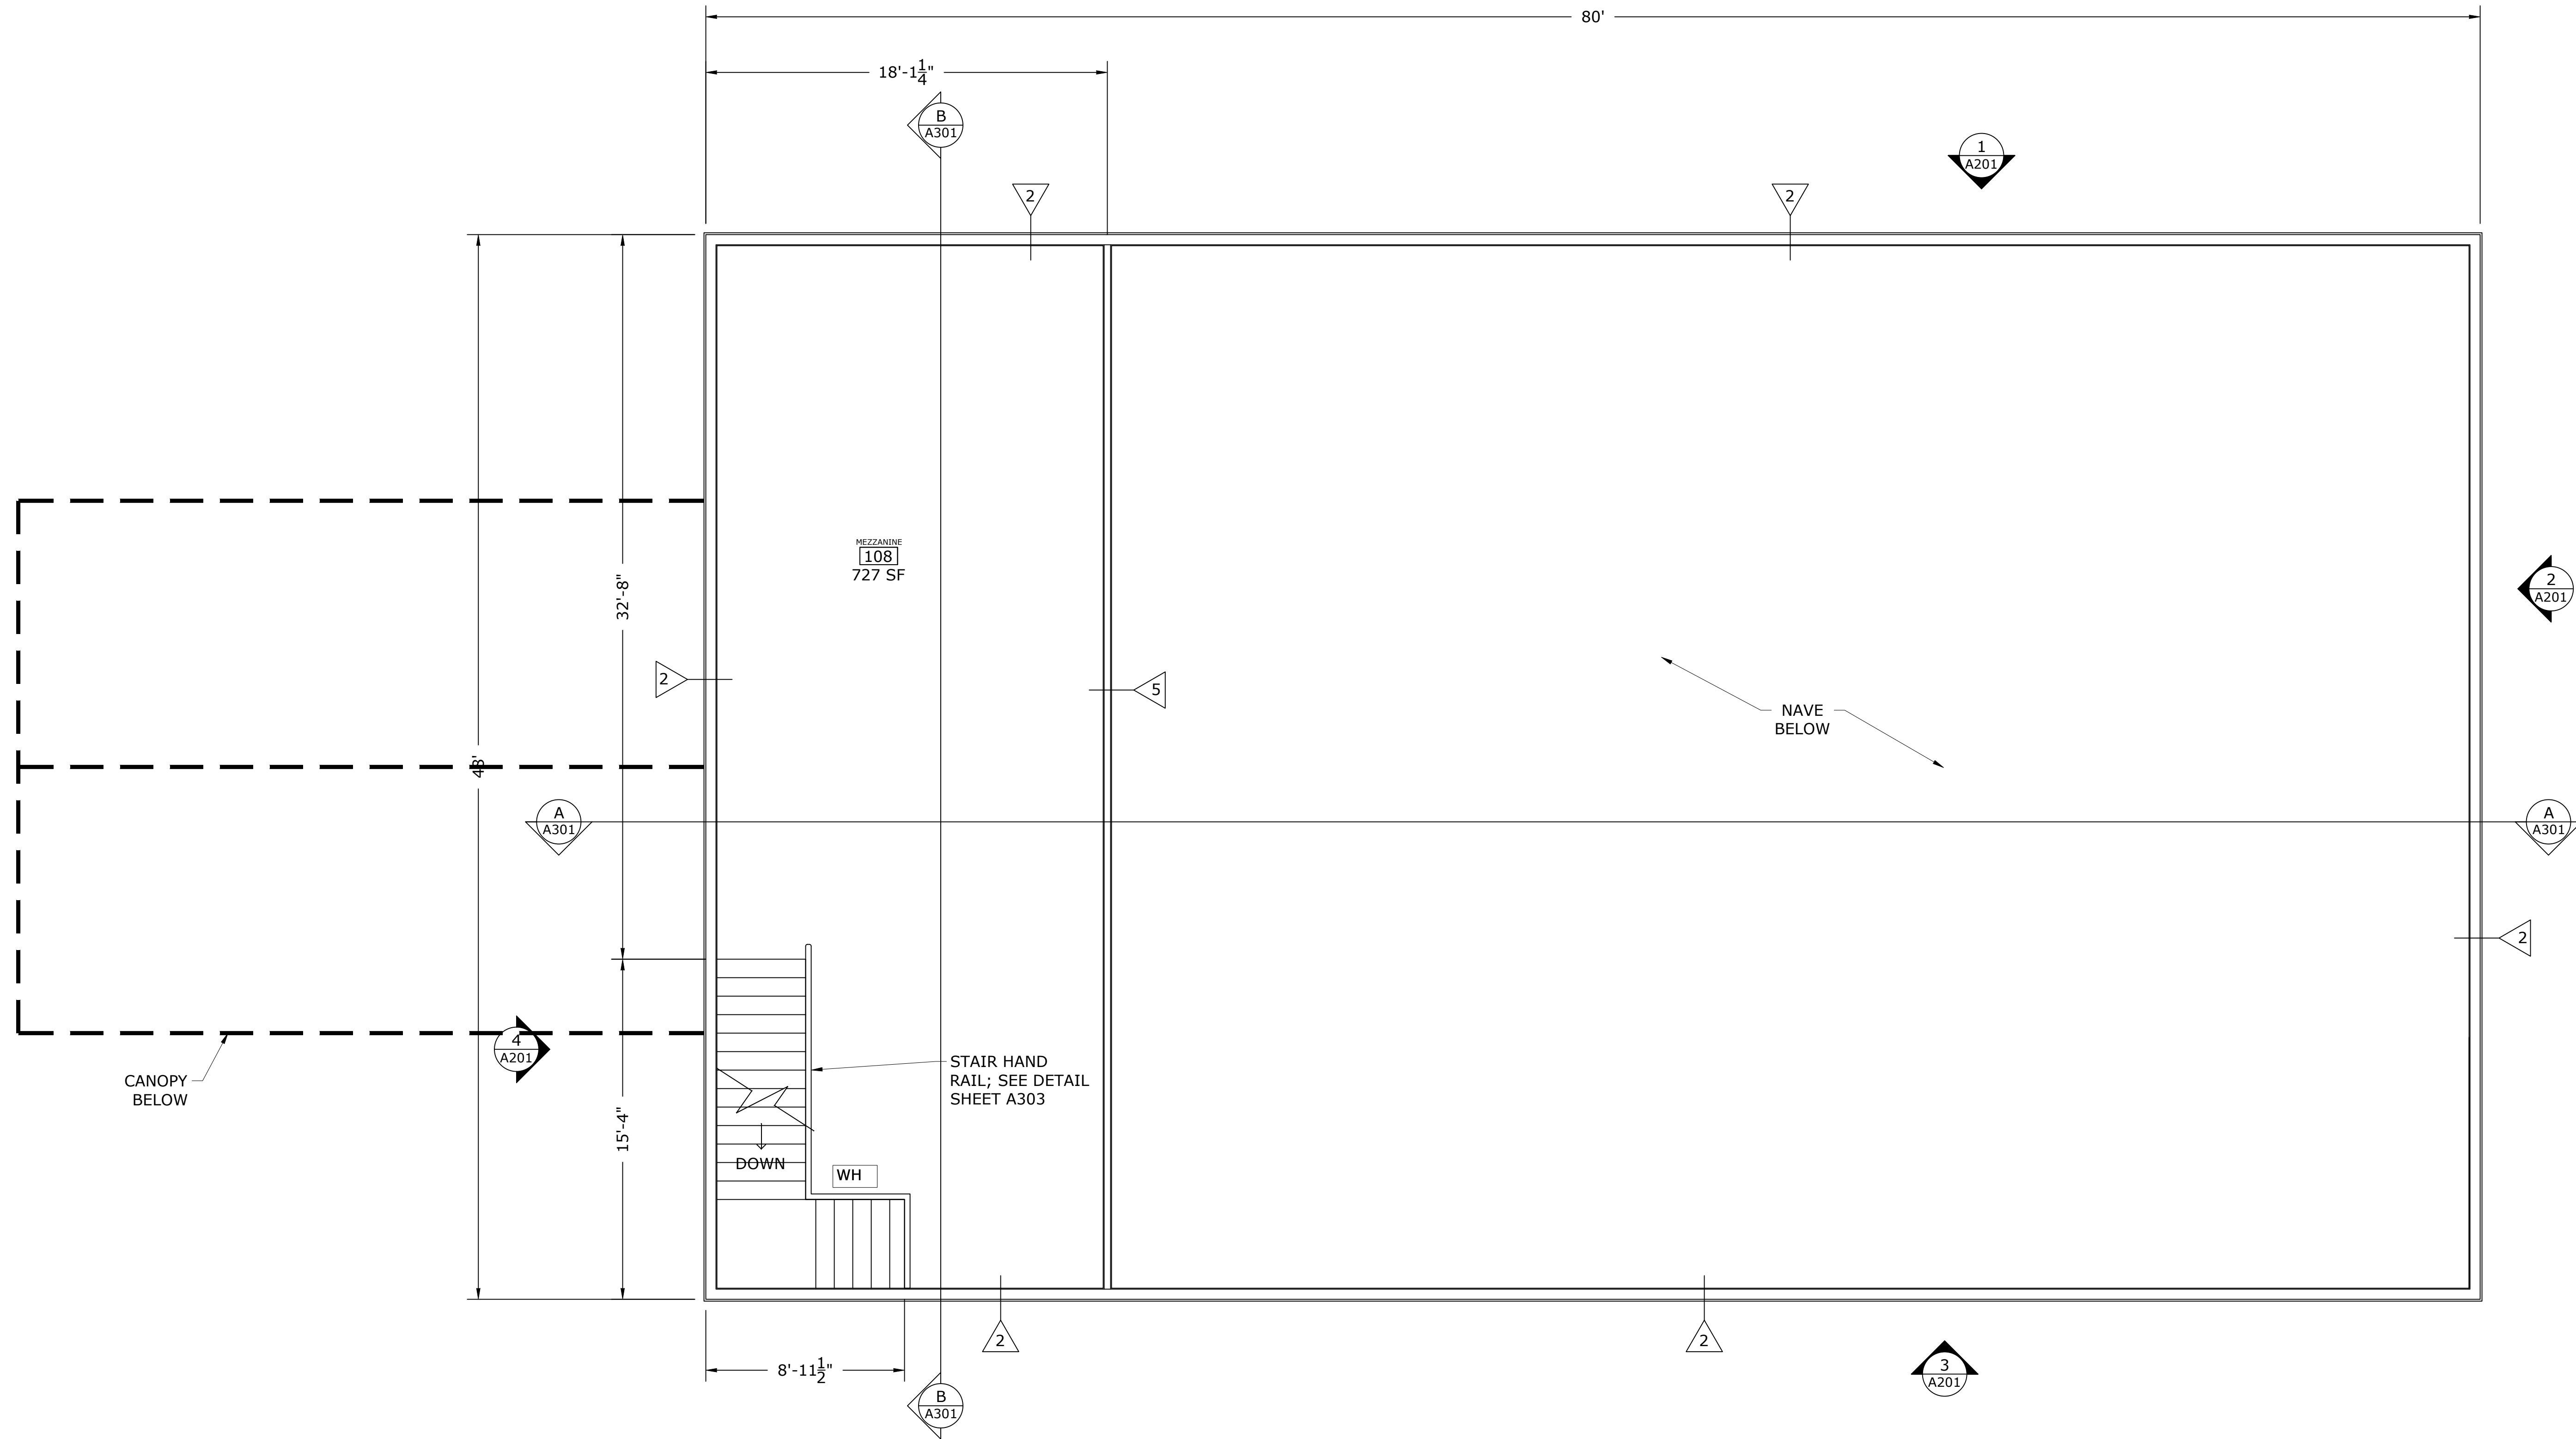


MEZZANINE FLOOR PLAN

22x34 SCALE: 1/4" = 1'-0"
 11x17 SCALE: 1/8" = 1'-0"

REVISIONS

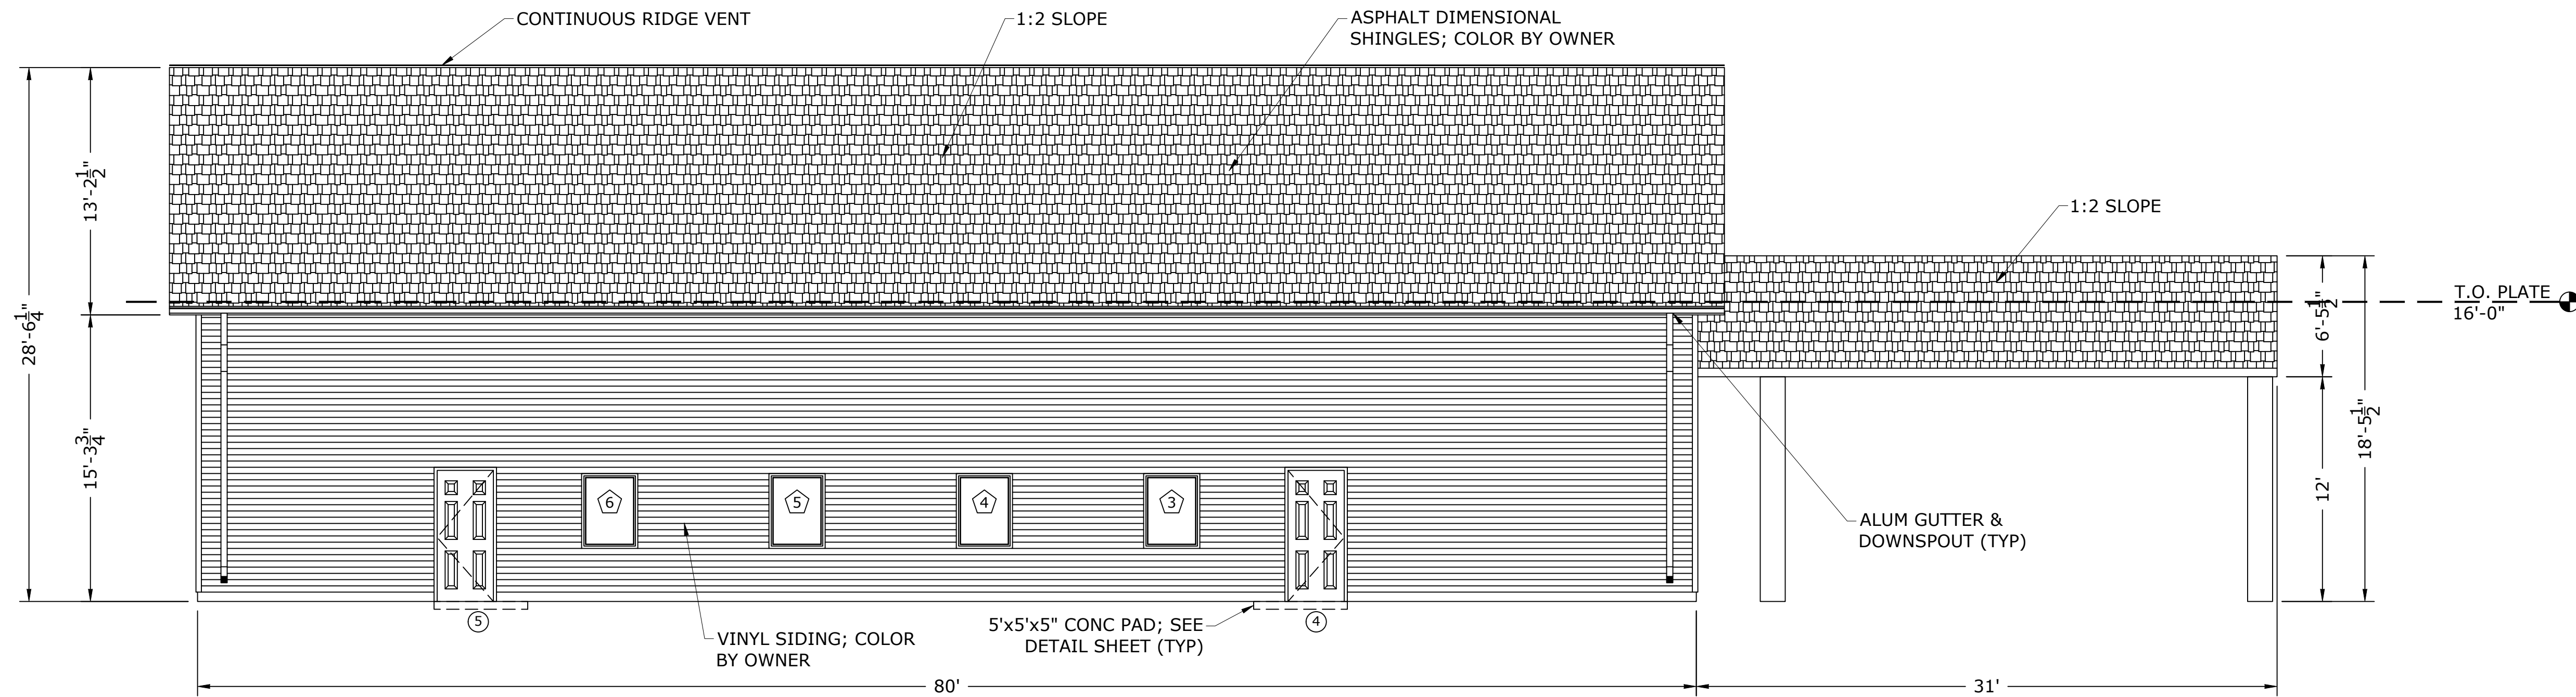

1 NORTH ELEVATION
 22x34 SCALE: 3/16" = 1'-0"
 11x17 SCALE: 3/32" = 1'-0"

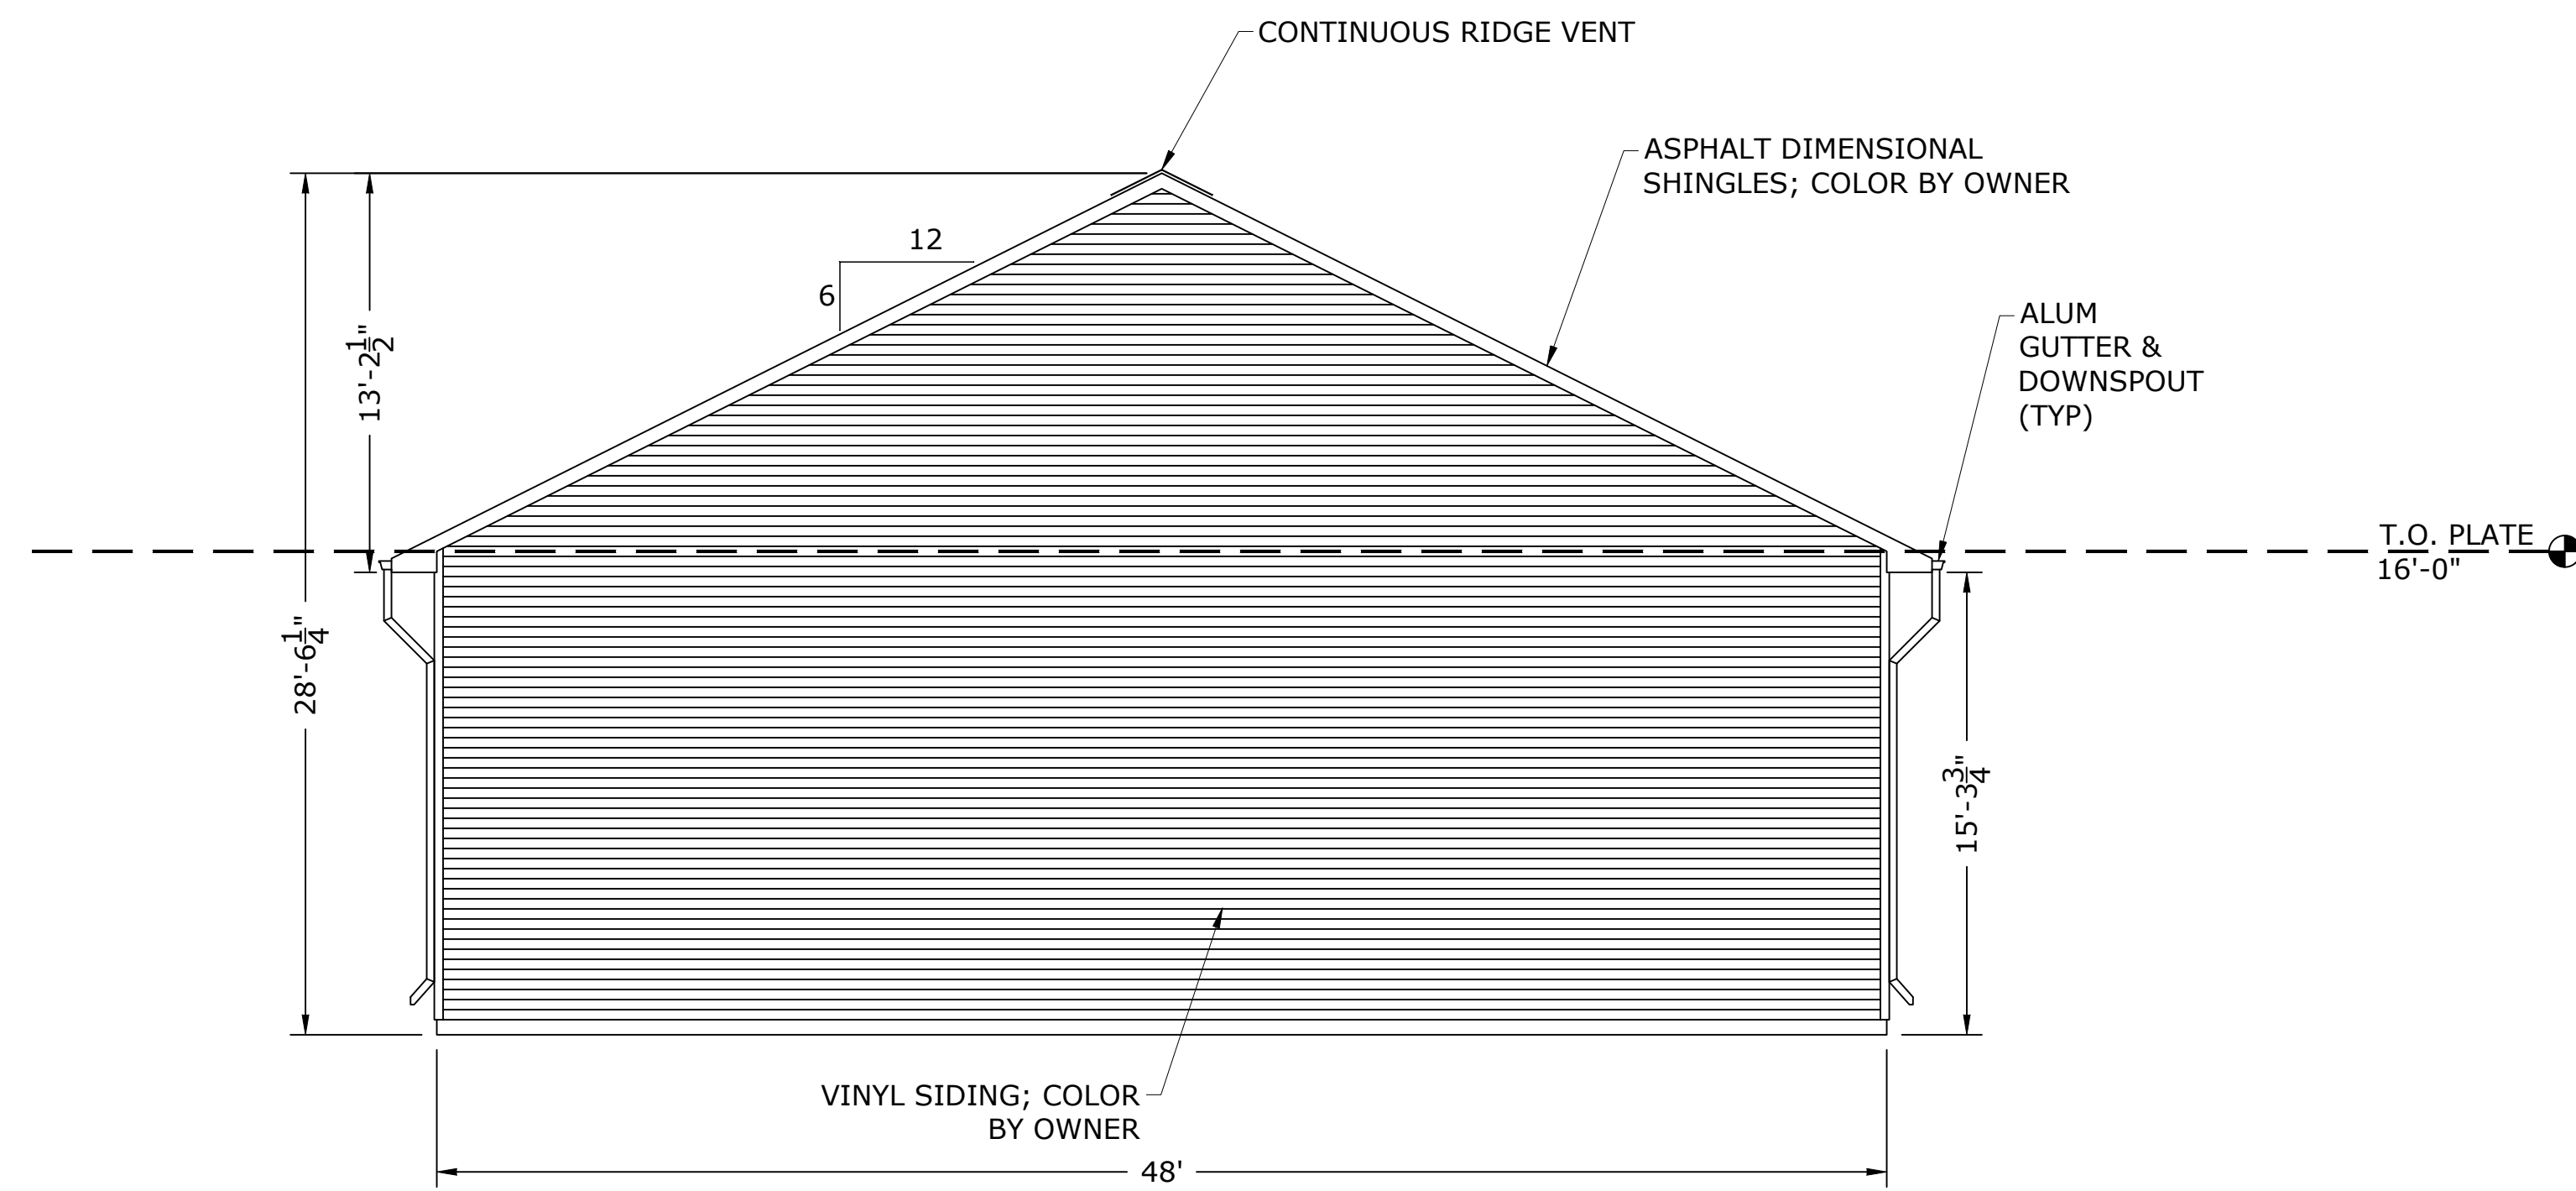

2 EAST ELEVATION
 22x34 SCALE: 3/16" = 1'-0"
 11x17 SCALE: 3/32" = 1'-0"

ROLLING HILLS CHURCH
 1595 W. MAIN STREET
 PLATTEVILLE, WI 53818
 ELEVATION VIEWS (1 OF 2)

ENGINEERING SURVEYING ENVIRONMENTAL
 (609) 935-3310

RD ENGINEERING CONSULTANTS, INC.
 2600 C.T.H. Y - DODGEVILLE, WI 53533

DATE: 2020-05-12
 DESIGNED:
 DRAFTED: GB
 PROJECT #: 20-013

A201

REVISIONS

ROLLING HILLS CHURCH
 1595 W. MAIN STREET
 PLATTEVILLE, WI 53818
 ELEVATION VIEWS (2 OF 2)

ENGINEERING
 SURVEYING
 ENVIRONMENTAL
 (608) 935-3310

**ENGINEERING
 CONSULTANTS, INC.**
 2600 C.T.H. Y - DODGEVILLE, WI 53533


DATE: 2020-05-12

DESIGNED:


DRAFTED: GB

PROJECT #: 20-013

A202

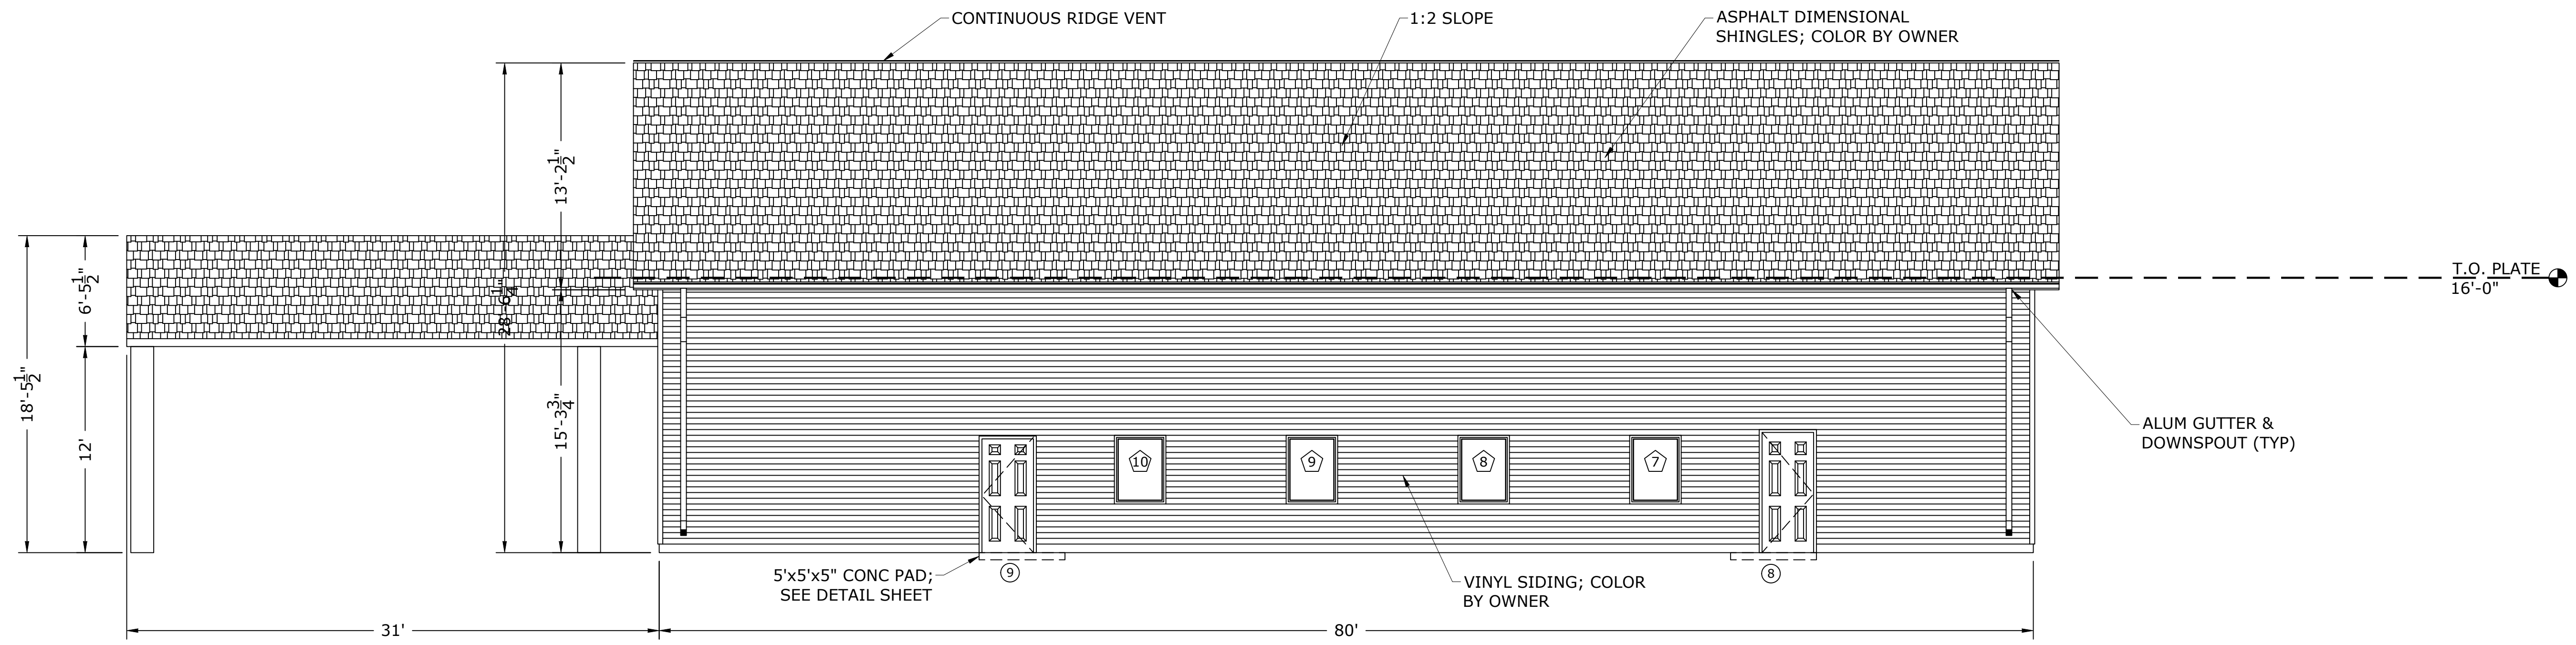

3 SOUTH ELEVATION
 22x34 SCALE: 3/16" = 1'-0"
 11x17 SCALE: 3/32" = 1'-0"

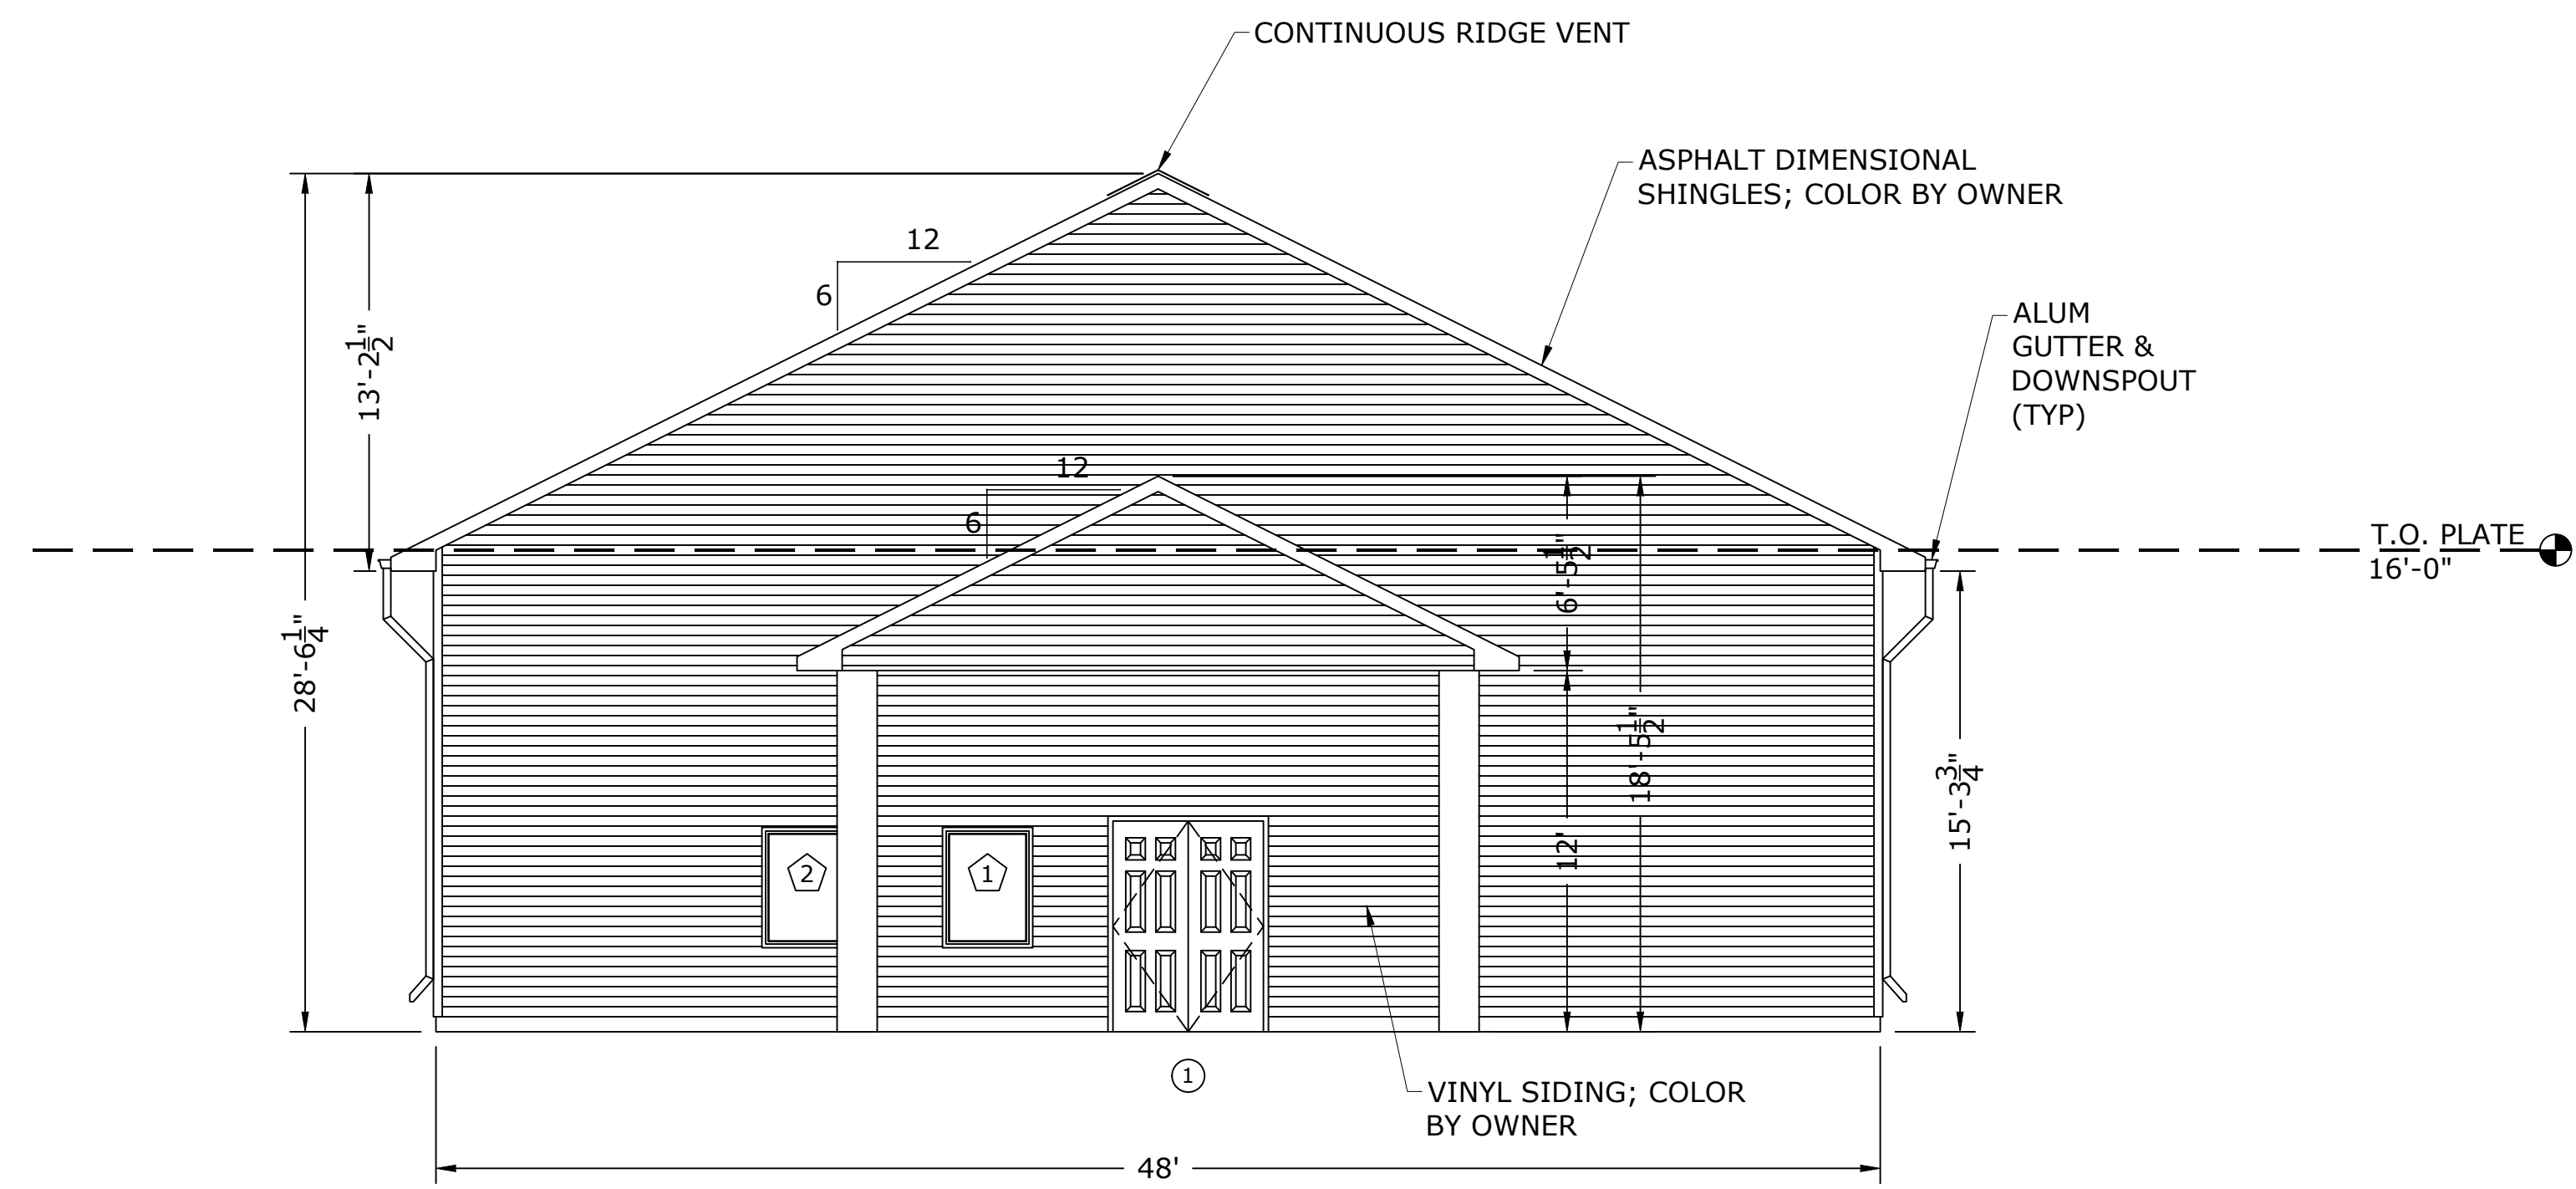

4 WEST ELEVATION
 22x34 SCALE: 3/16" = 1'-0"
 11x17 SCALE: 3/32" = 1'-0"